


■ 宮古島市平島字久良21■  
 179.27㎡  
 都市計画区域内未線引地  
 無指定

	<b>蔡進建 築</b>	Project 宮古島市平島字久良 新築工事	Title 配置図	Scale S=1/150	Project No. TE.(0561)7e-6871-FK.(0561)7e-6872 宮古島市平島字久良21番地 179.27㎡ 都市計画区域内未線引地 株式会社 蔡進建 代表取締役 竹内 昇平	Sheet No. 001 Date
---	--------------	------------------------	-----------	---------------	--	-----------------------

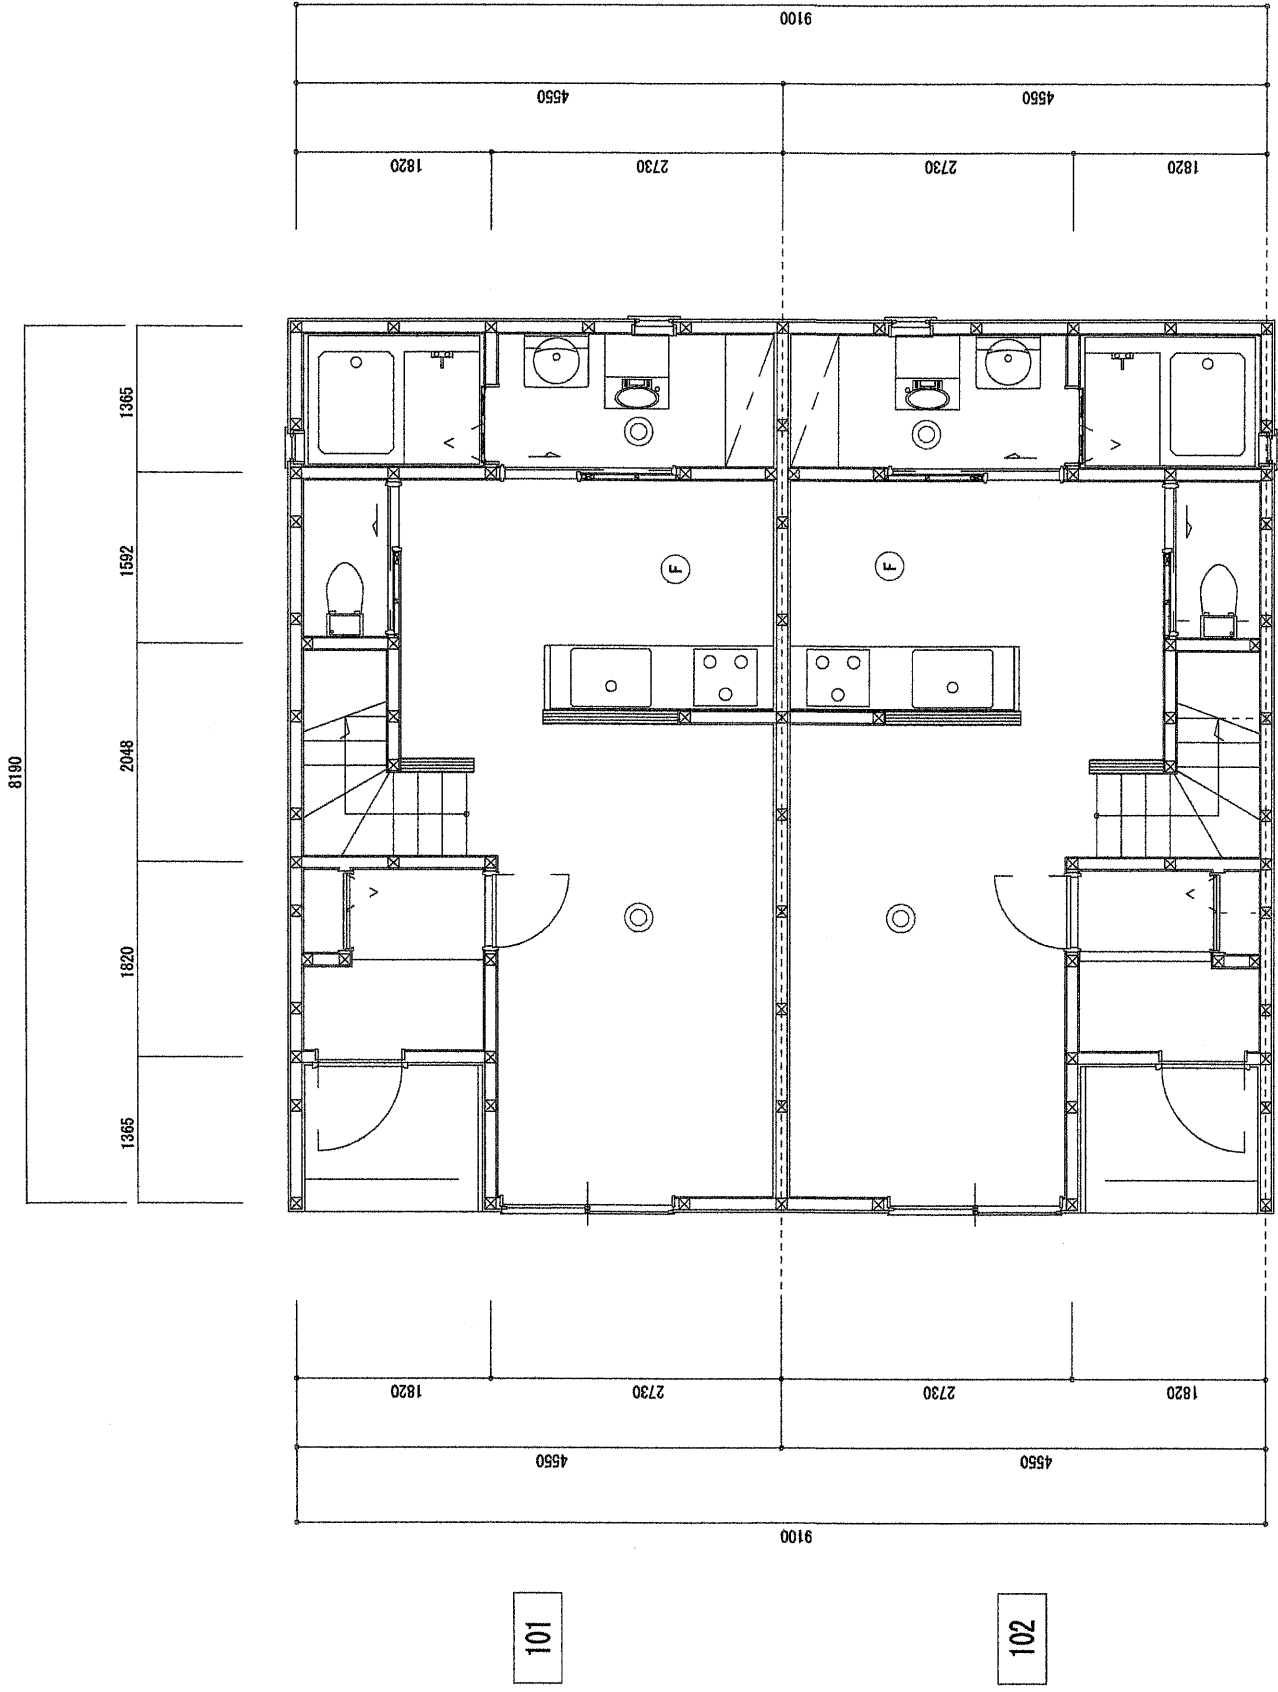

1樓平面圖

非常照明

小規模施設用自動火災警報知設備 煙感知器


小規模施設用自動火災警報知設備 熱感知器

○

□

101

102

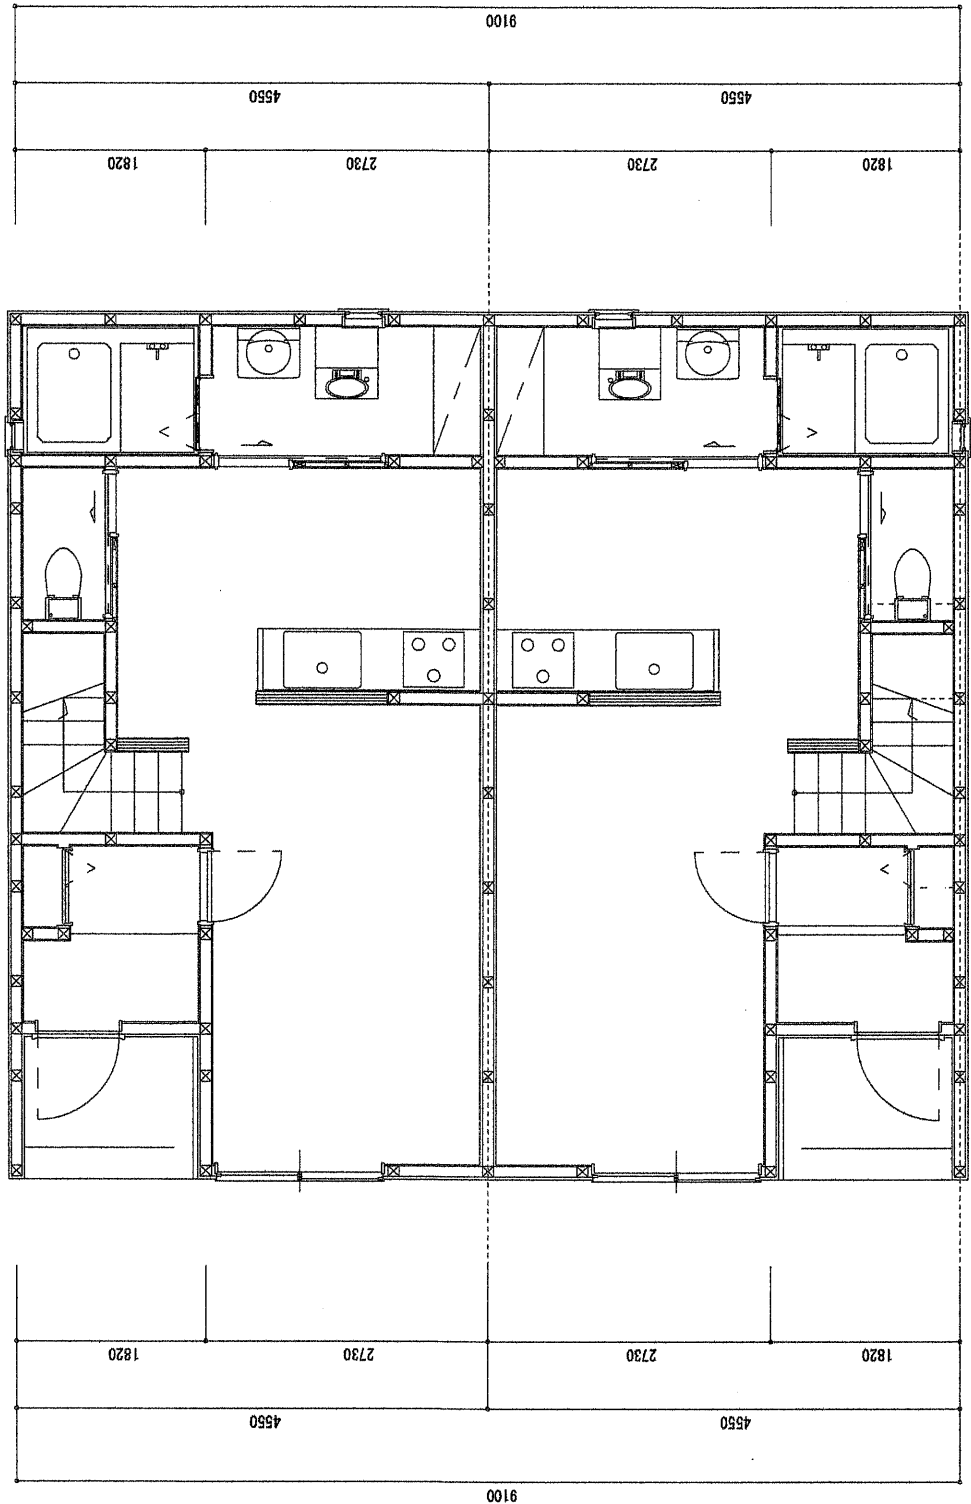

101

101





2樓平面圖

非常照明


煙感知器

小規模設施用自動火災警報知認器

◎

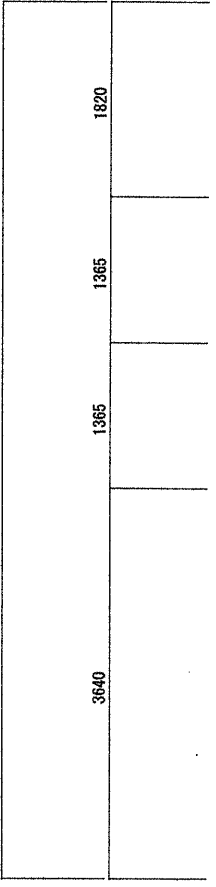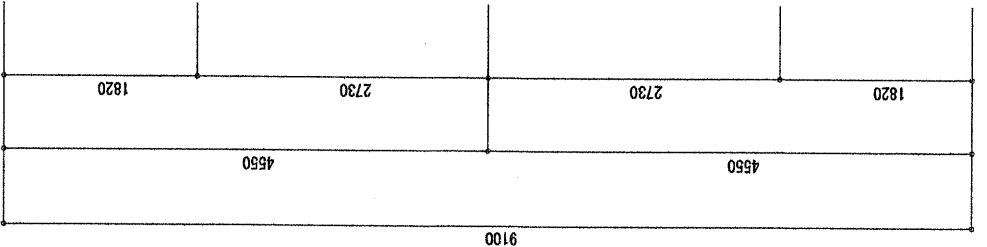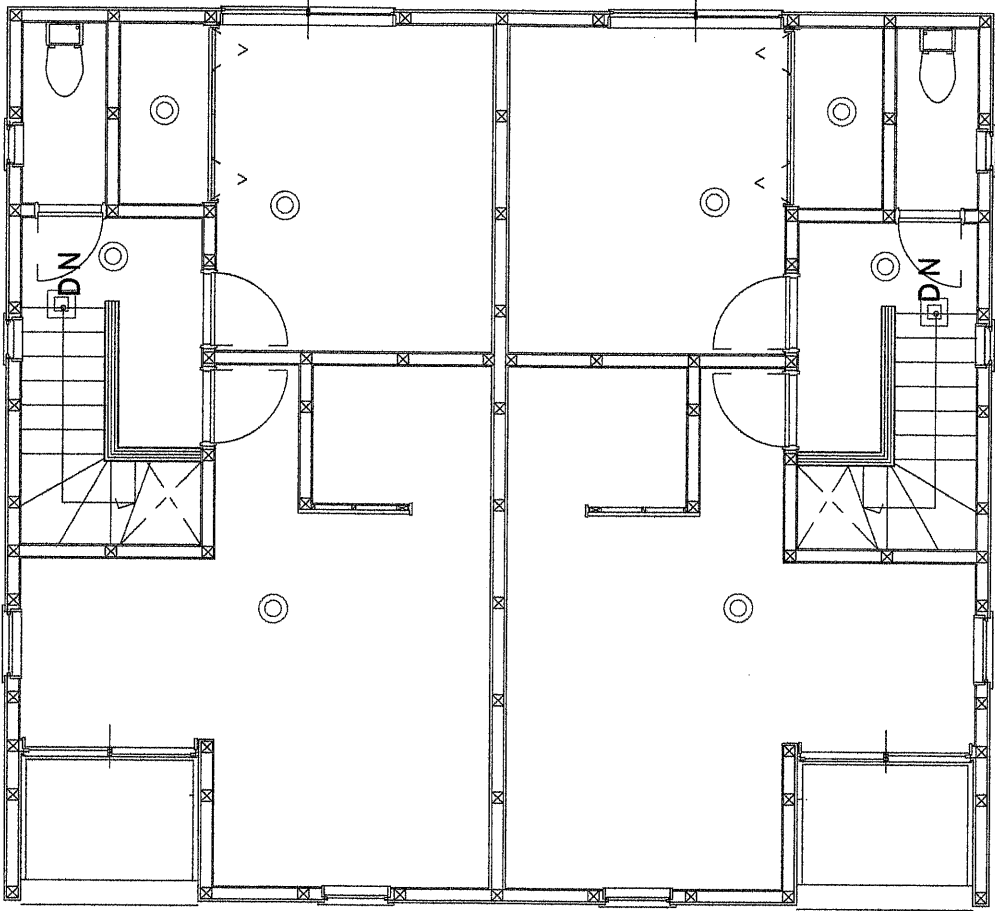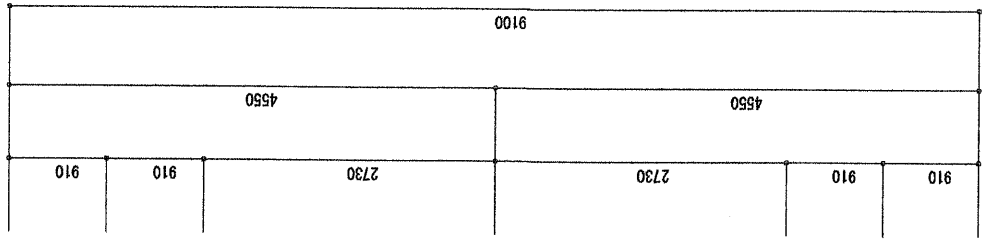

9100					
4550			4550		
910	910	2730	2730	910	910

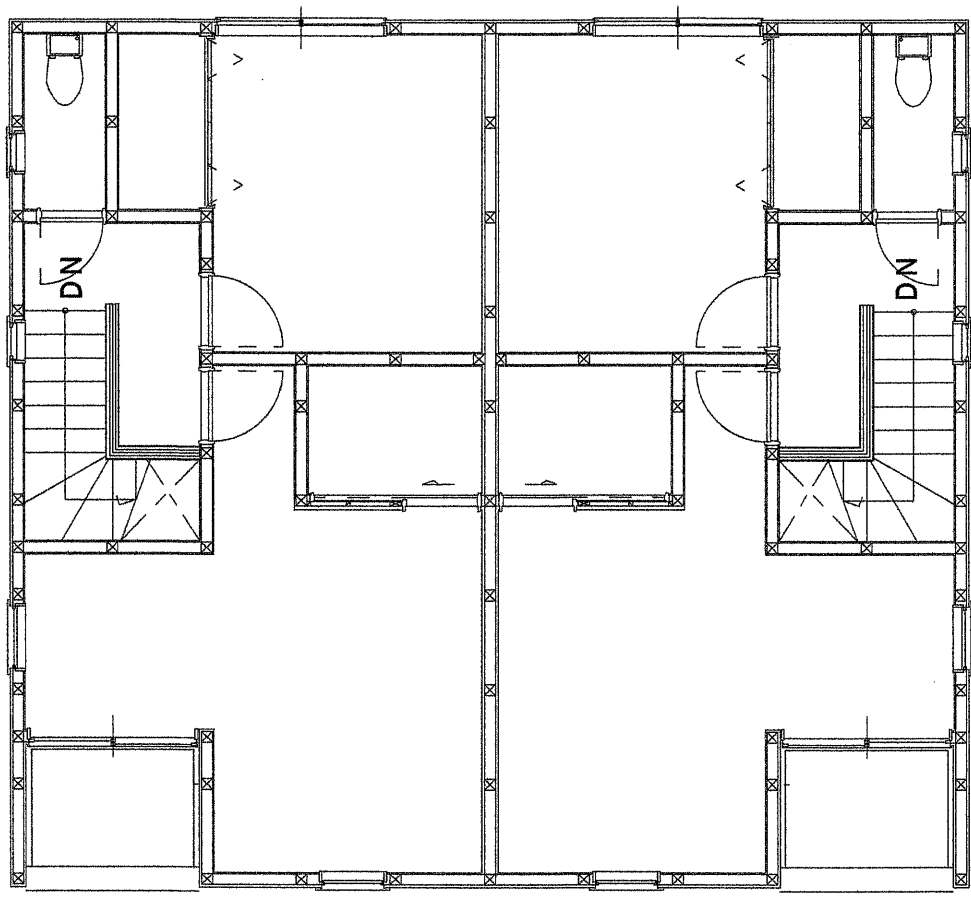

9100					
4550			4550		
